
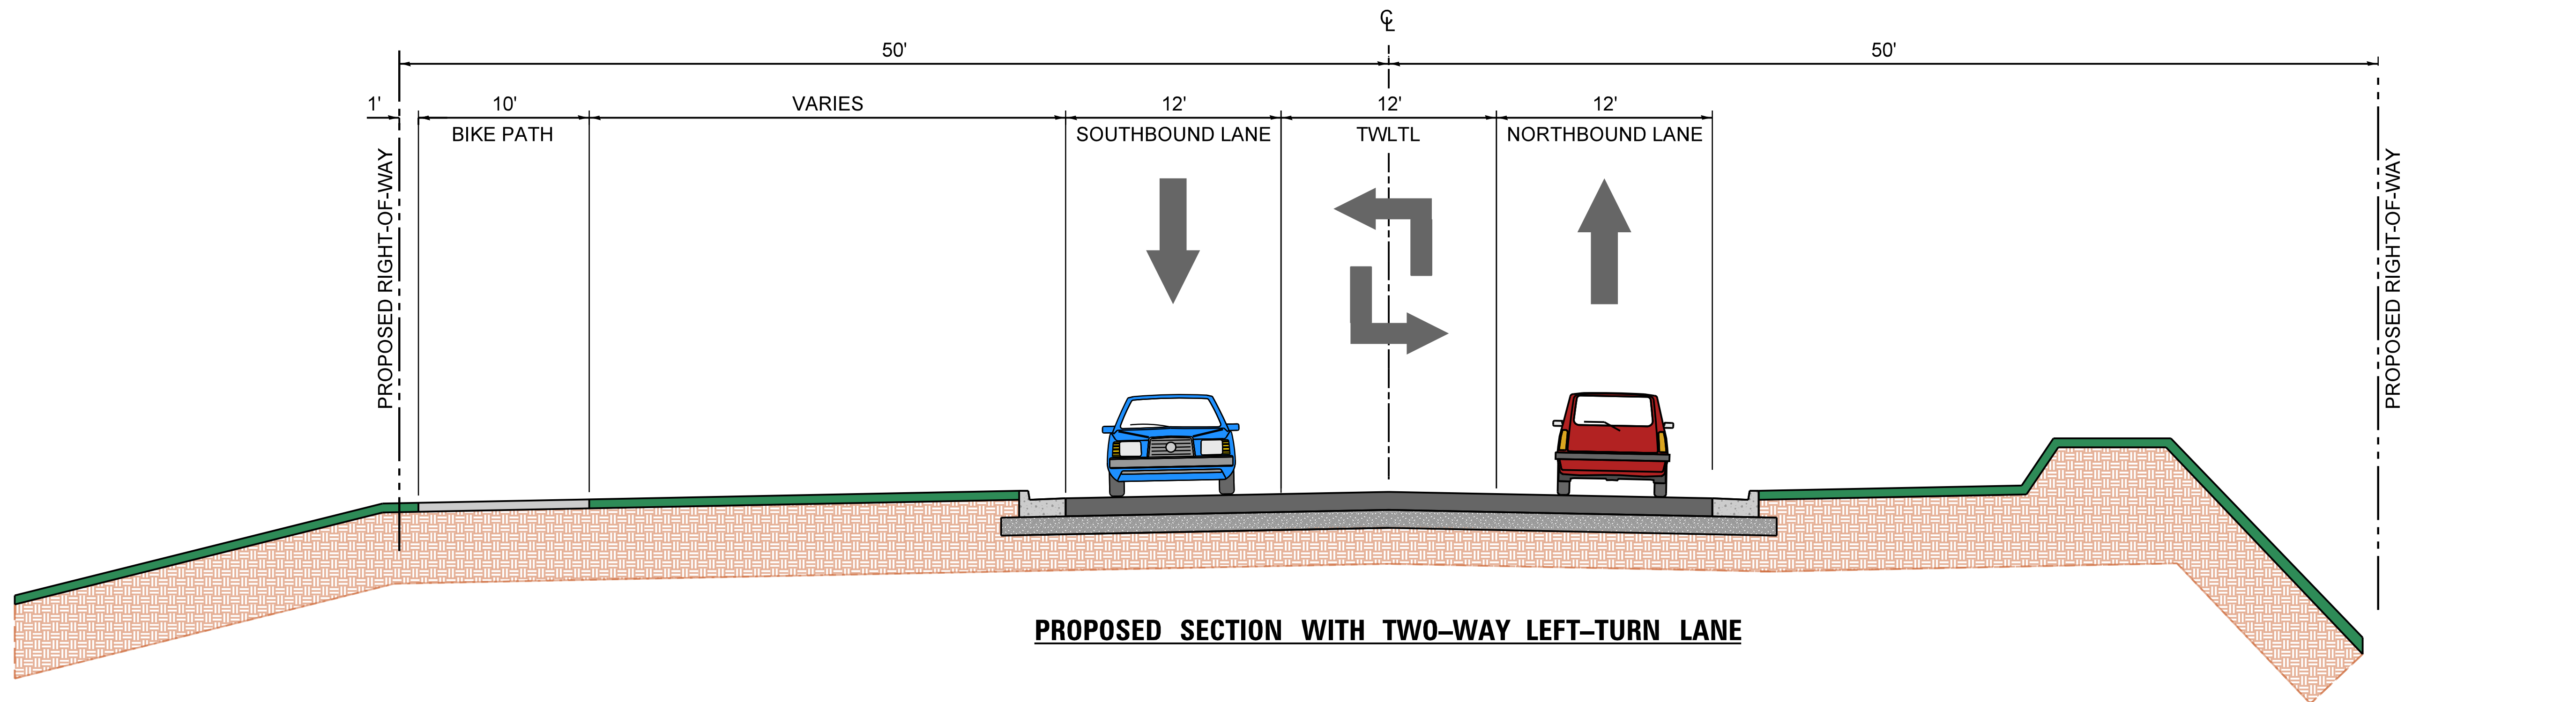


PROPOSED TYPICAL SECTION

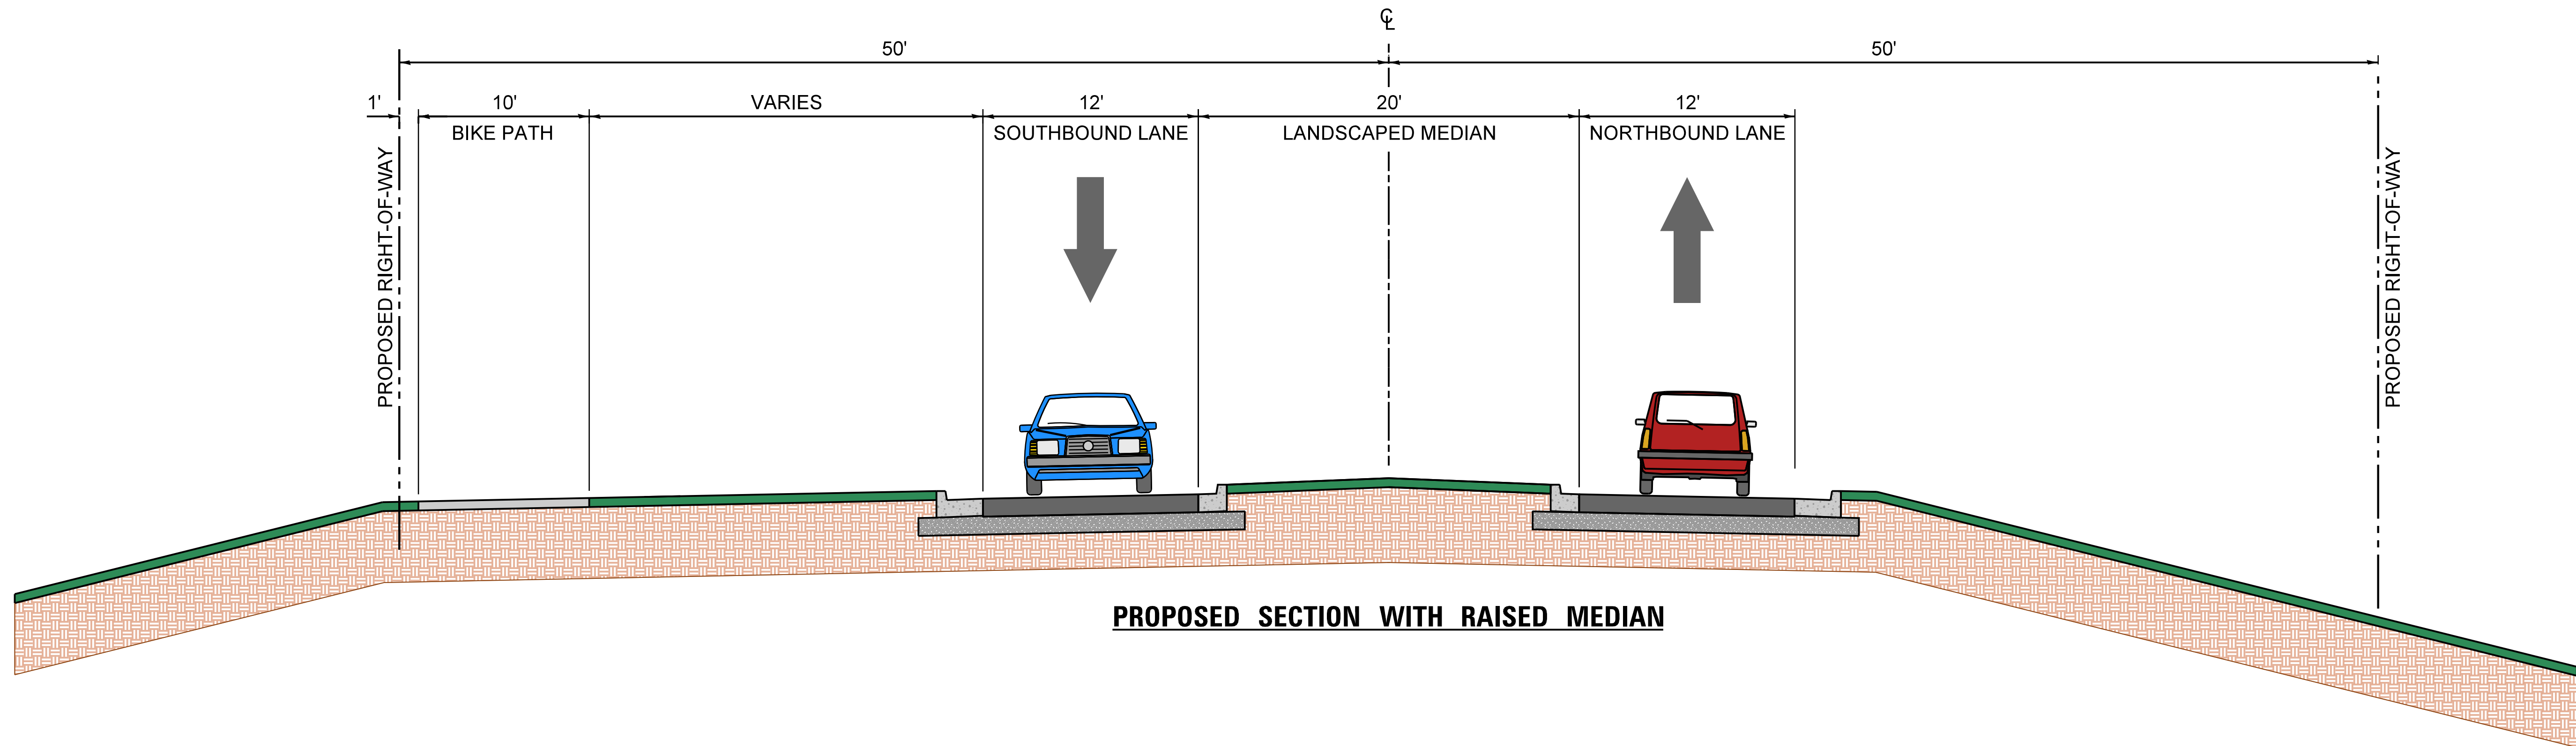

KAUTZ ROAD EXTENSION PROJECT